


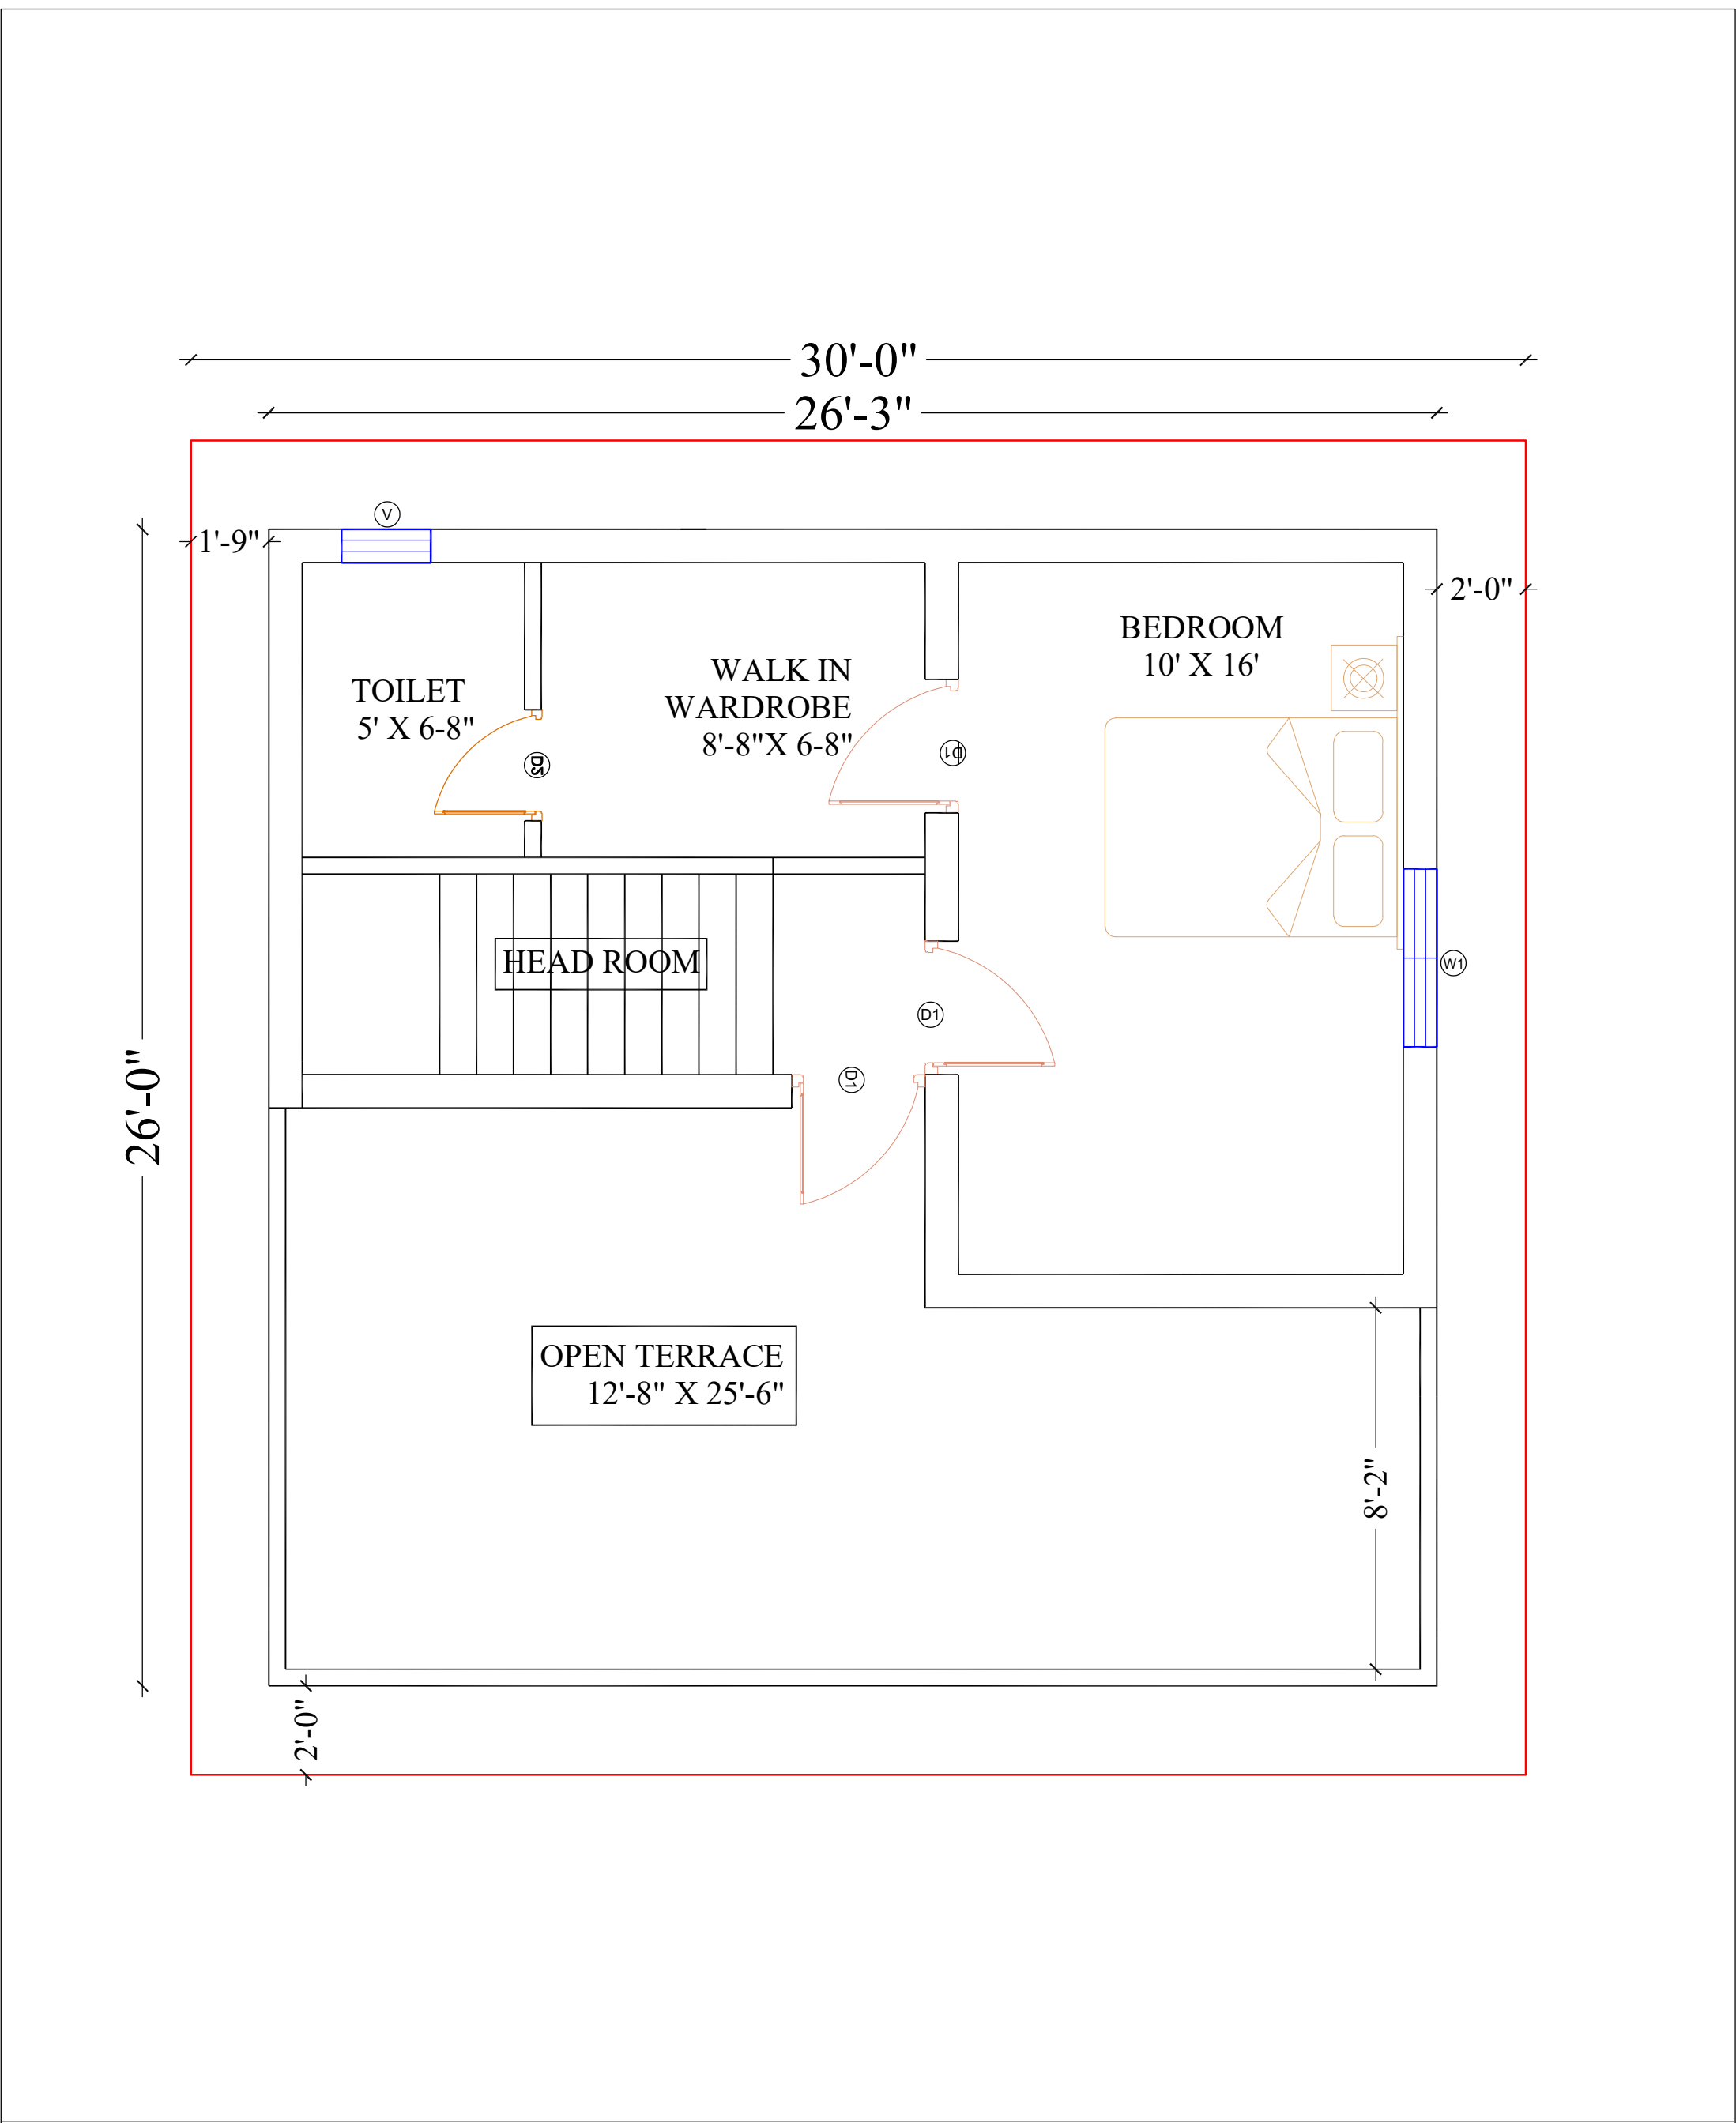

PROPOSED RESIDENCE AT SRI JANASAKTHI NAGAR	FIRST FLOOR PLAN	AK CONSTRUCTION & ARCHITECTS		NOTE : All Measurements Are in Feet And Inches.	D1-3'0"X7'0" D2-2'6"X7'0" W1-4'0"X4'0" V-2'0"X2'0"	
		Er.G.AJITHKUMAR BE., (CIVIL ENGINEER)				
	Date : 24.10.2024	Contact Num : 8148182975	2bhk floor plan			
	Sheet No : WD02	Ar.AK.MOHANA PRIYA B.ARCH., (ARCHITECT)	Total area - 394sq ft (STAIRCASE INCLUDED)			