


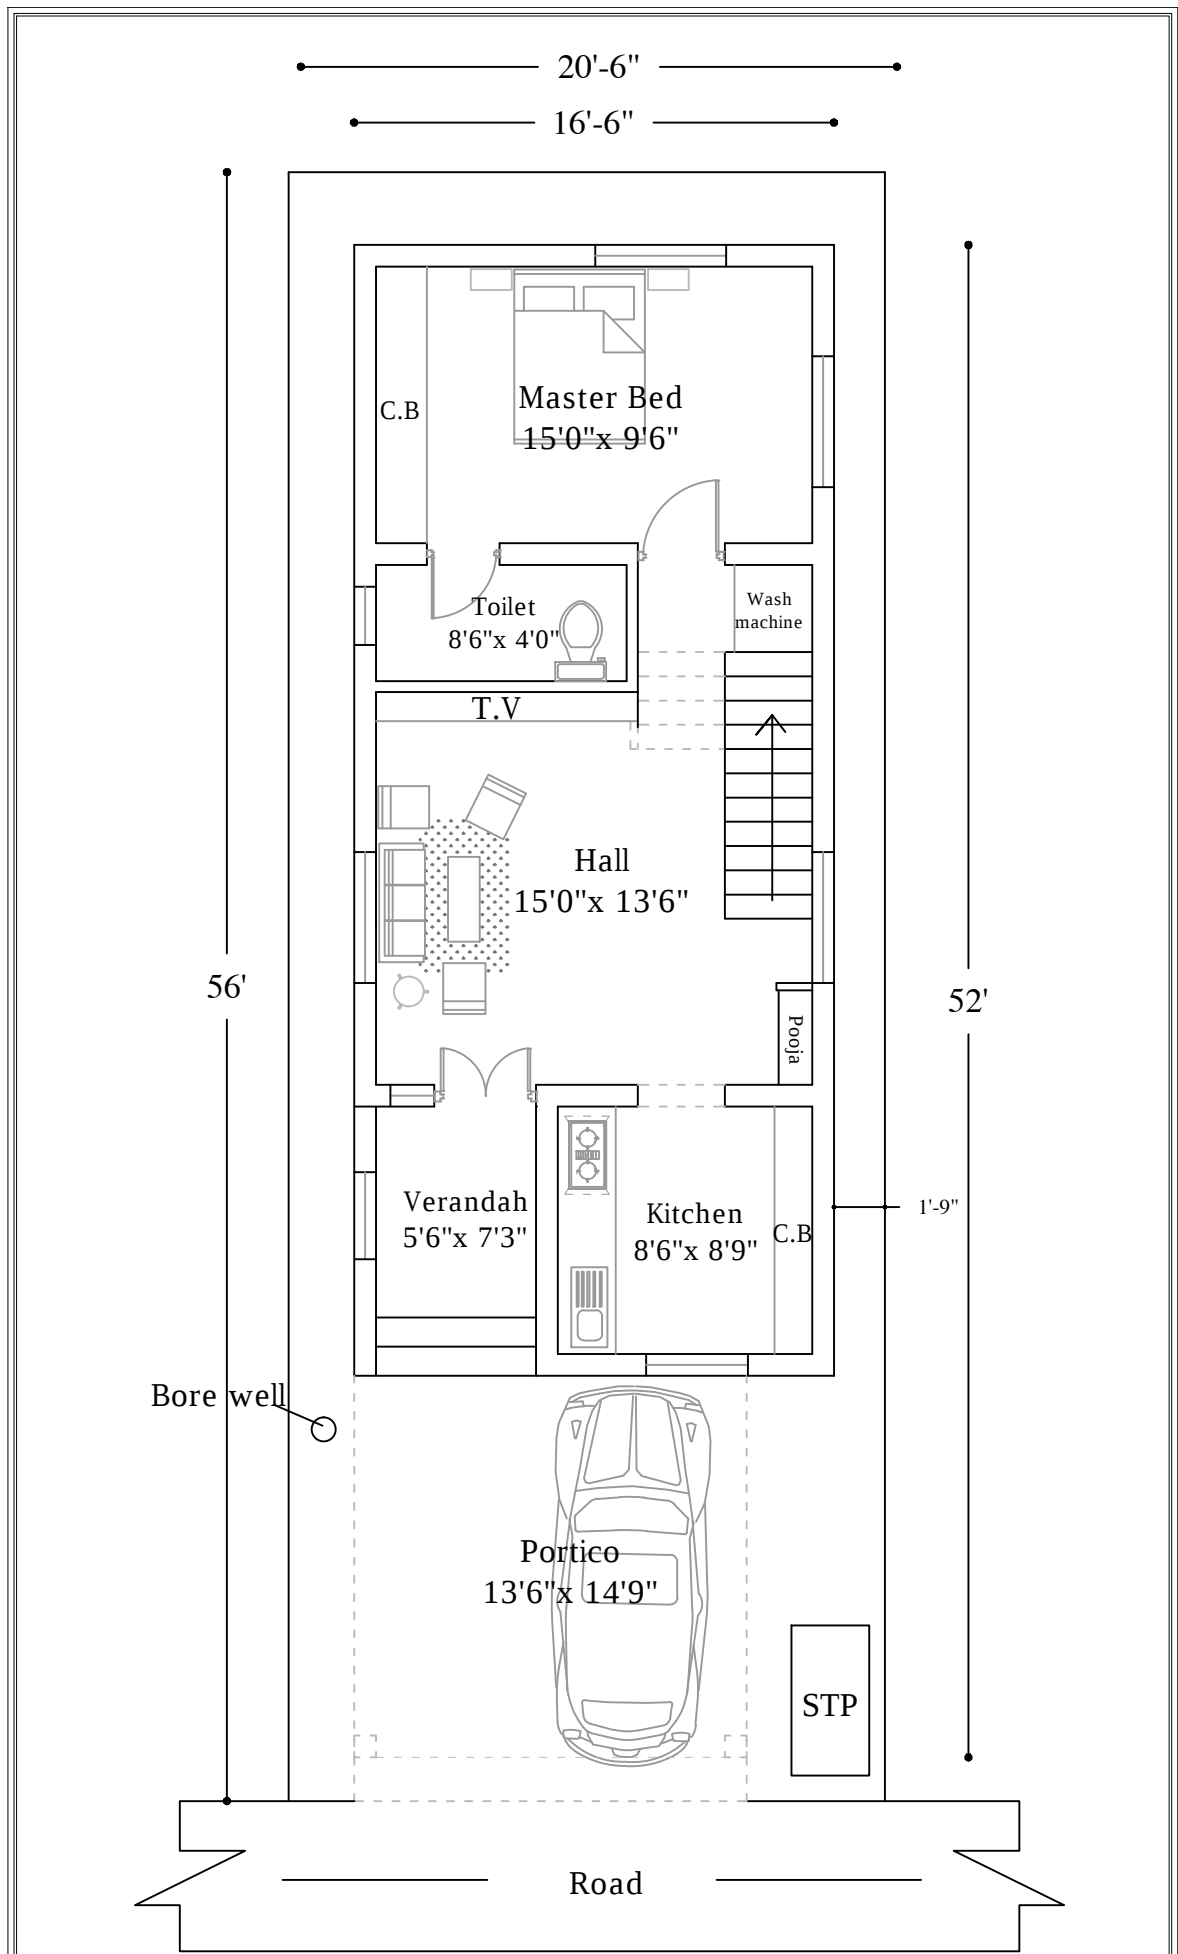

North	Designed By:			Date: 15.05.2025	Scale:
		Area: G.F: 641.50 Sft Porch:197.50 sft	Title :	Ground floor plan	
		Plate Number: 1	Client:		